


# 2-6 этажи

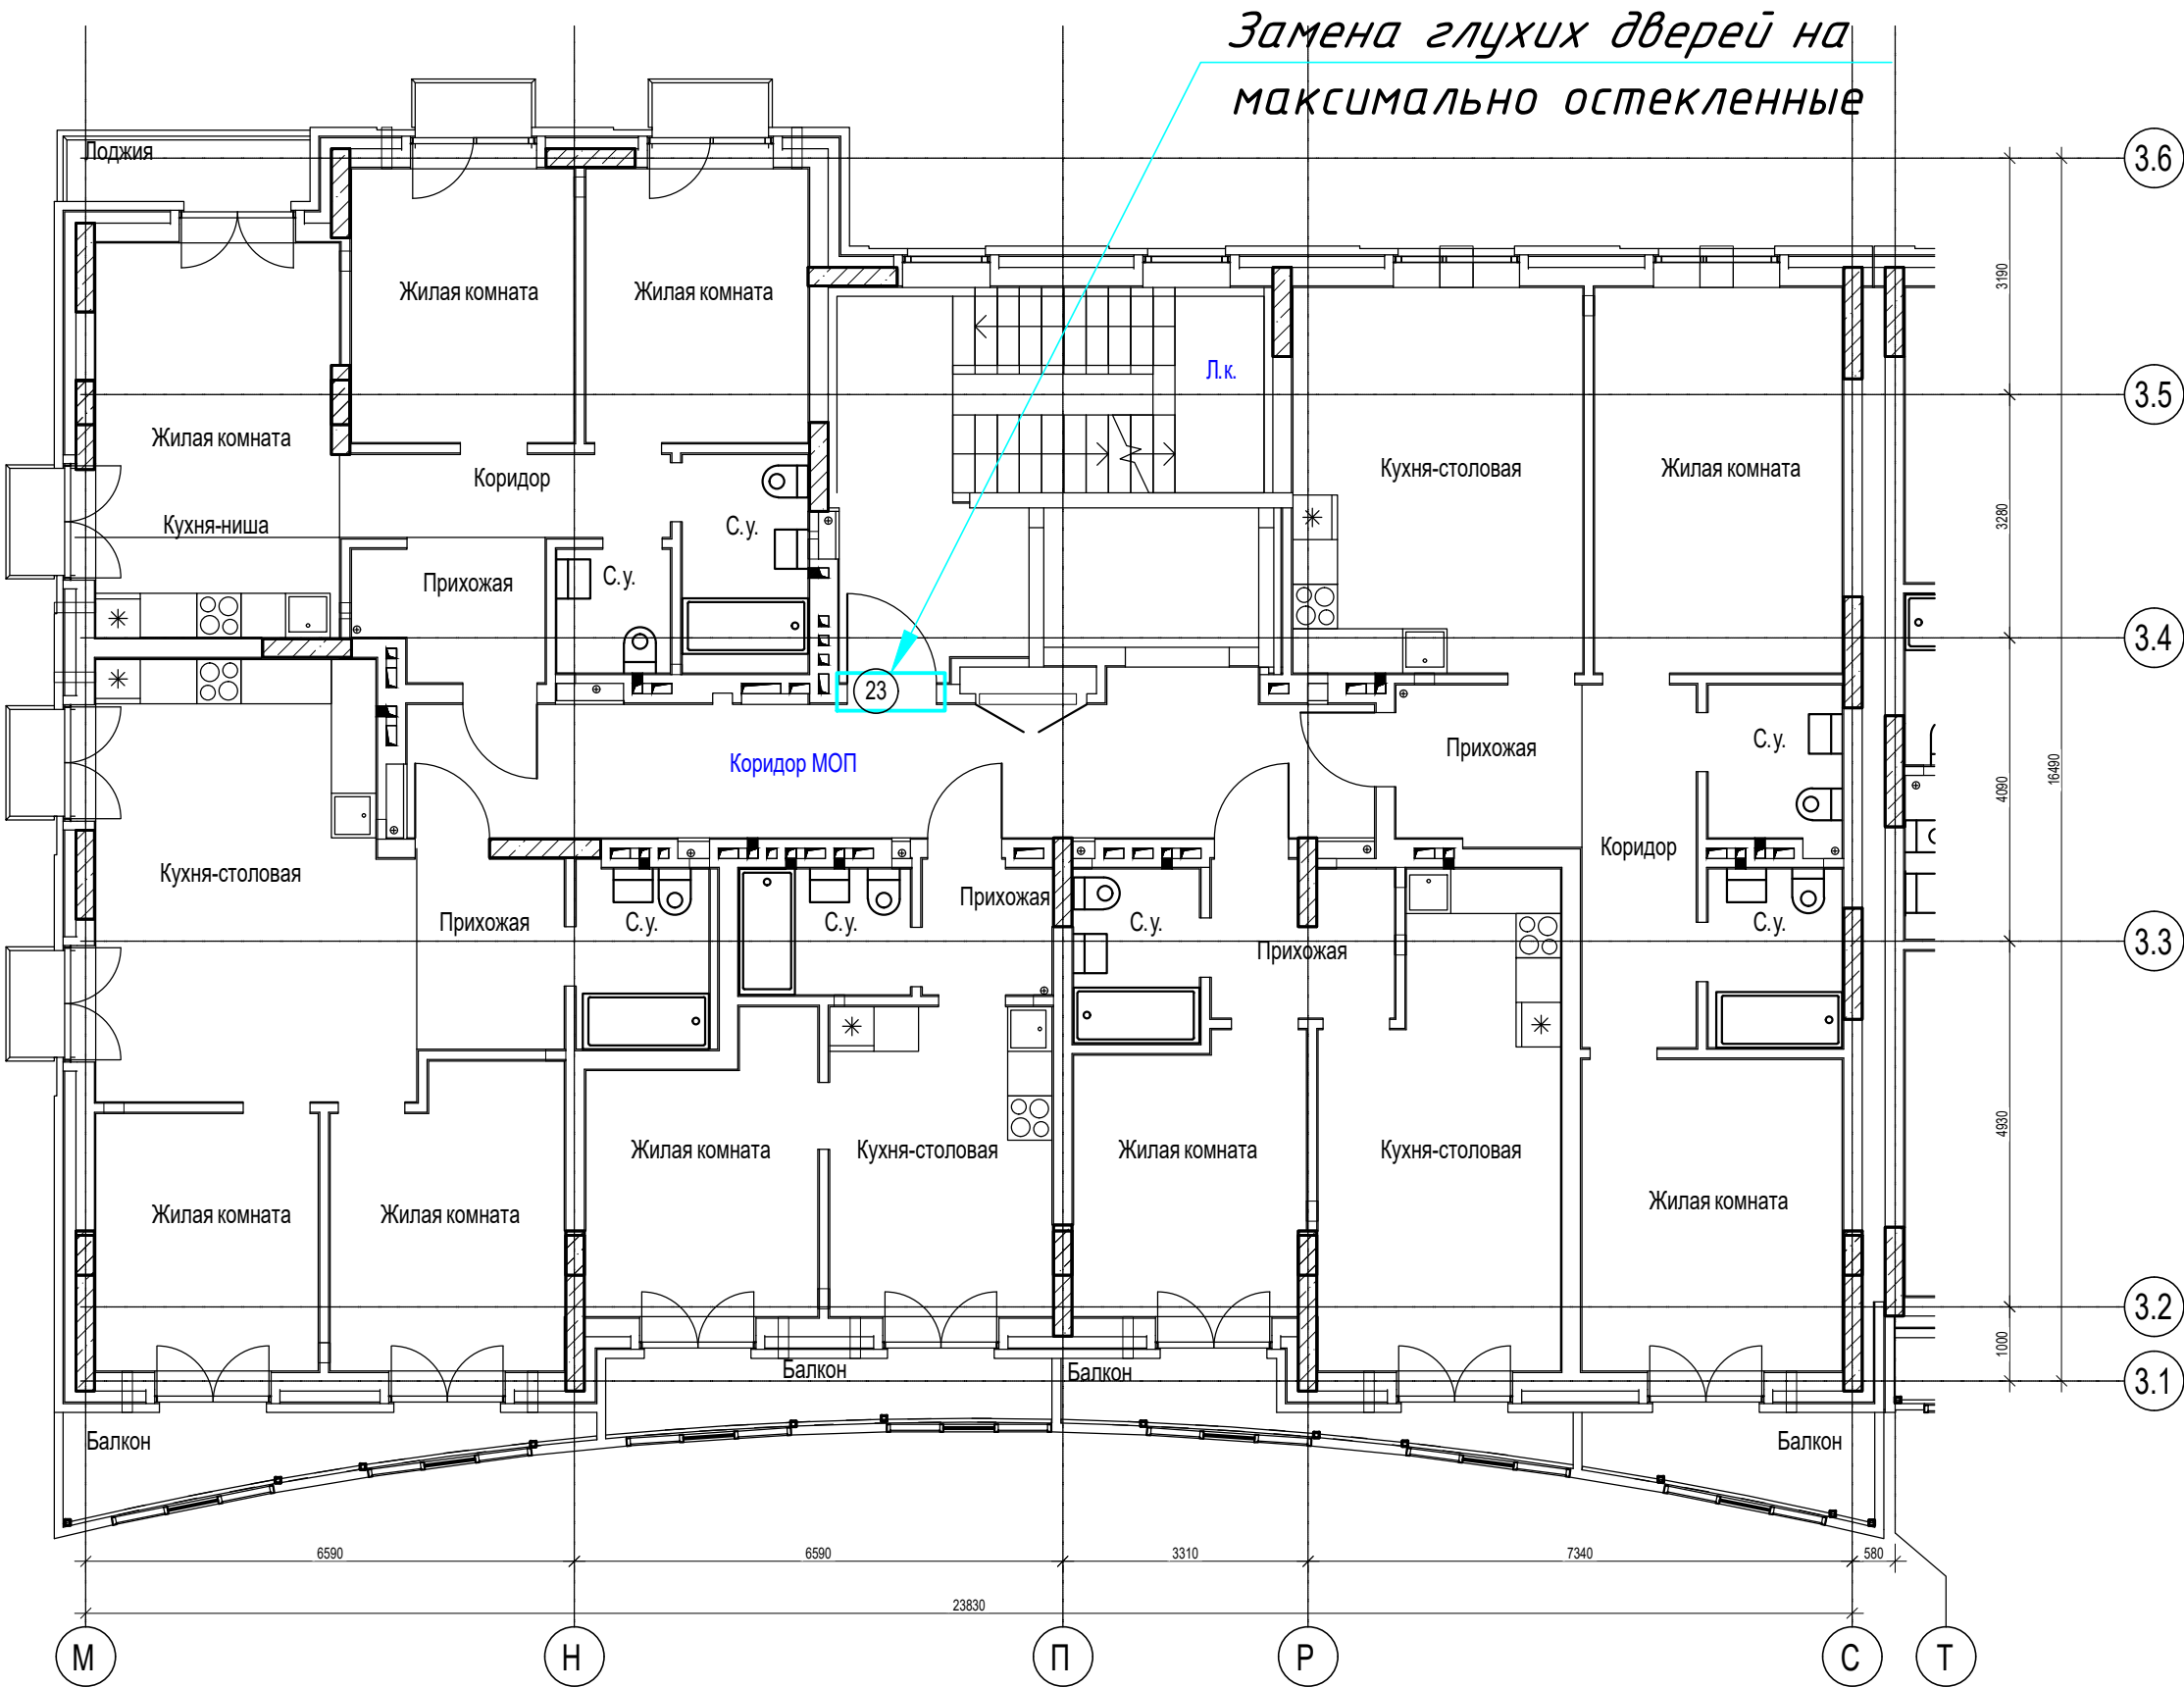

