


2-5 этажи

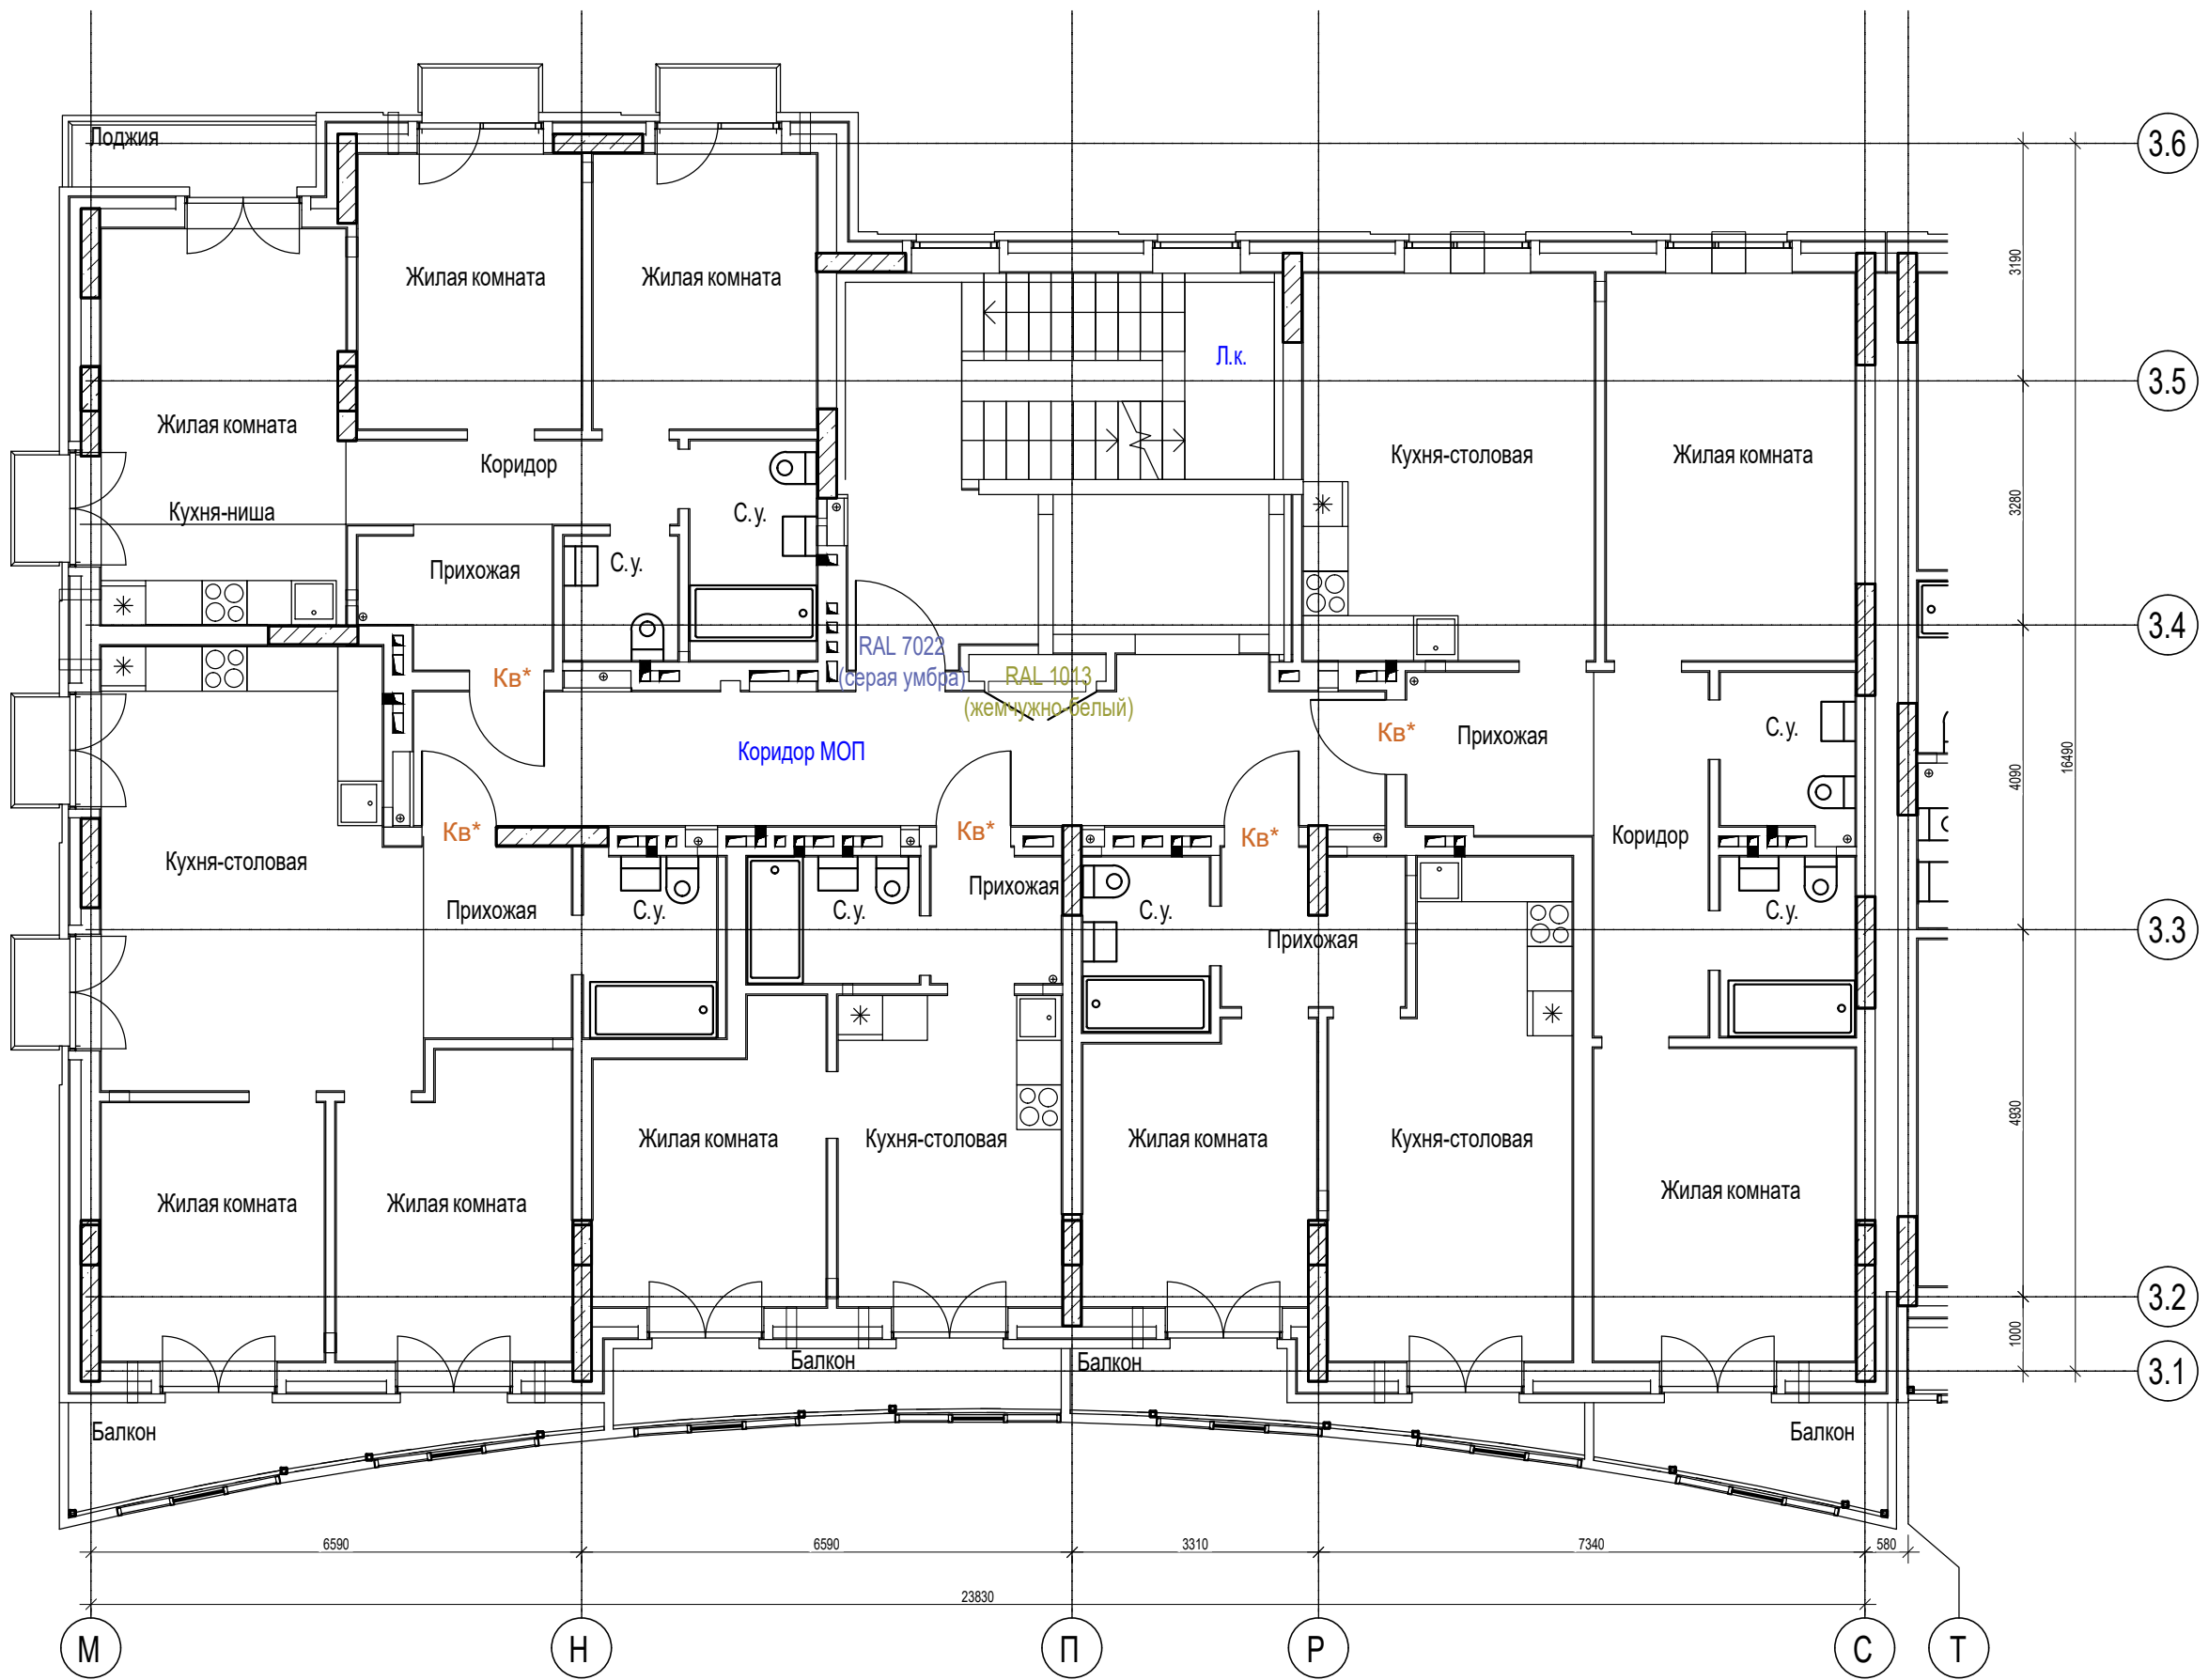

6 этаж

